


REV.	DESCRIPTION	DATE	BY

**NOTE: PLEASE CONFIRM AND/OR SELECT MOUNTING CONDITIONS OF CURB:  
ATTACHED TO STEEL OR CONCRETE AT ROOF (DEFAULT TO STEEL).**


**STEEL ATTACHMENT**

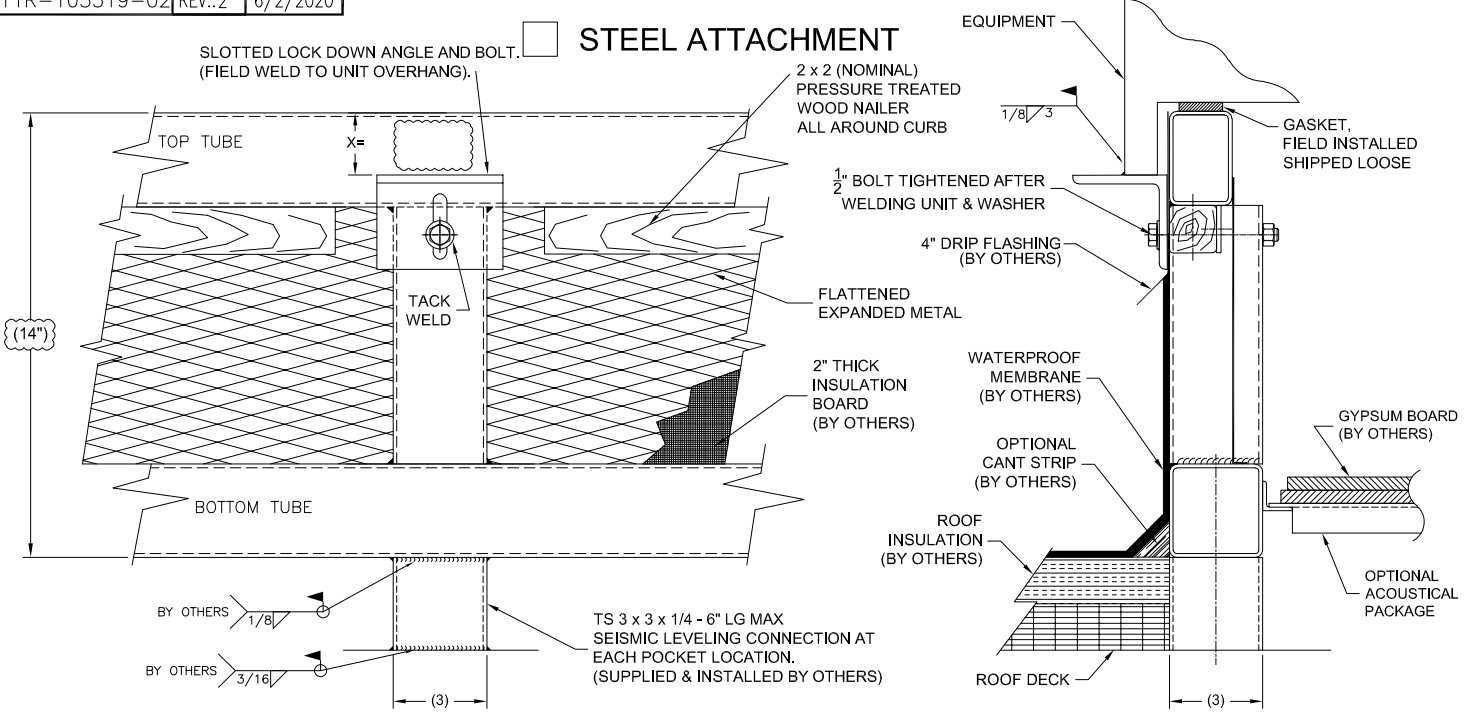

**NOTE: DIMENSION "X" MUST BE SUPPLIED PRIOR TO FABRICATION**

**NOTE: ENGINEER REQUIRED TO FILL IN ALL VARIABLES PRIOR TO SUBMISSION. IF ANY VARIABLES ARE MISSING, MARK DWG AS "PRELIMINARY" AND SUBMIT. REMOVE BALLOONS AND THIS NOTE.**

**CONCRETE ATTACHMENT**

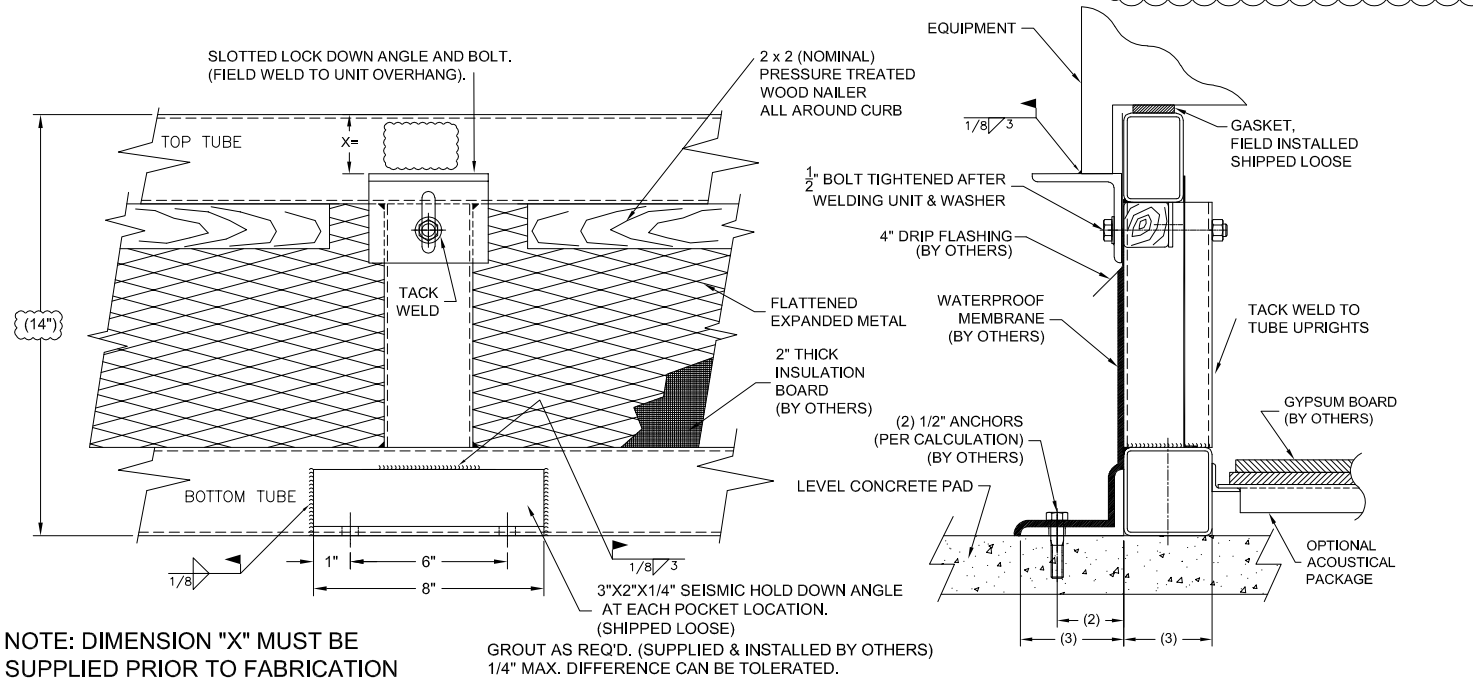

**NOTE: DIMENSION "X" MUST BE SUPPLIED PRIOR TO FABRICATION**

**GROUT AS REQ'D. (SUPPLIED & INSTALLED BY OTHERS)  
1/4" MAX. DIFFERENCE CAN BE TOLERATED.**

**CERTIFIED FOR:**

JOB NAME: \_\_\_\_\_  
 CUSTOMER: \_\_\_\_\_  
 CUSTOMER P.O.: \_\_\_\_\_  
 SALES ORDER: \_\_\_\_\_

**MODEL P-6000S  
 NON-ISOLATED  
 SEISMIC/WIND RESTRAINT  
 ROOF CURB  
 DETAILS & SECTIONS**



**VMC GROUP**  
 THE POWER OF TOGETHER™  
 Bloomingdale, NJ 07403  
 Houston, TX 77041

SCALE:

NONE


SHEET:



DRAWING NO.:

REVISION

REV.	DESCRIPTION	DATE	BY

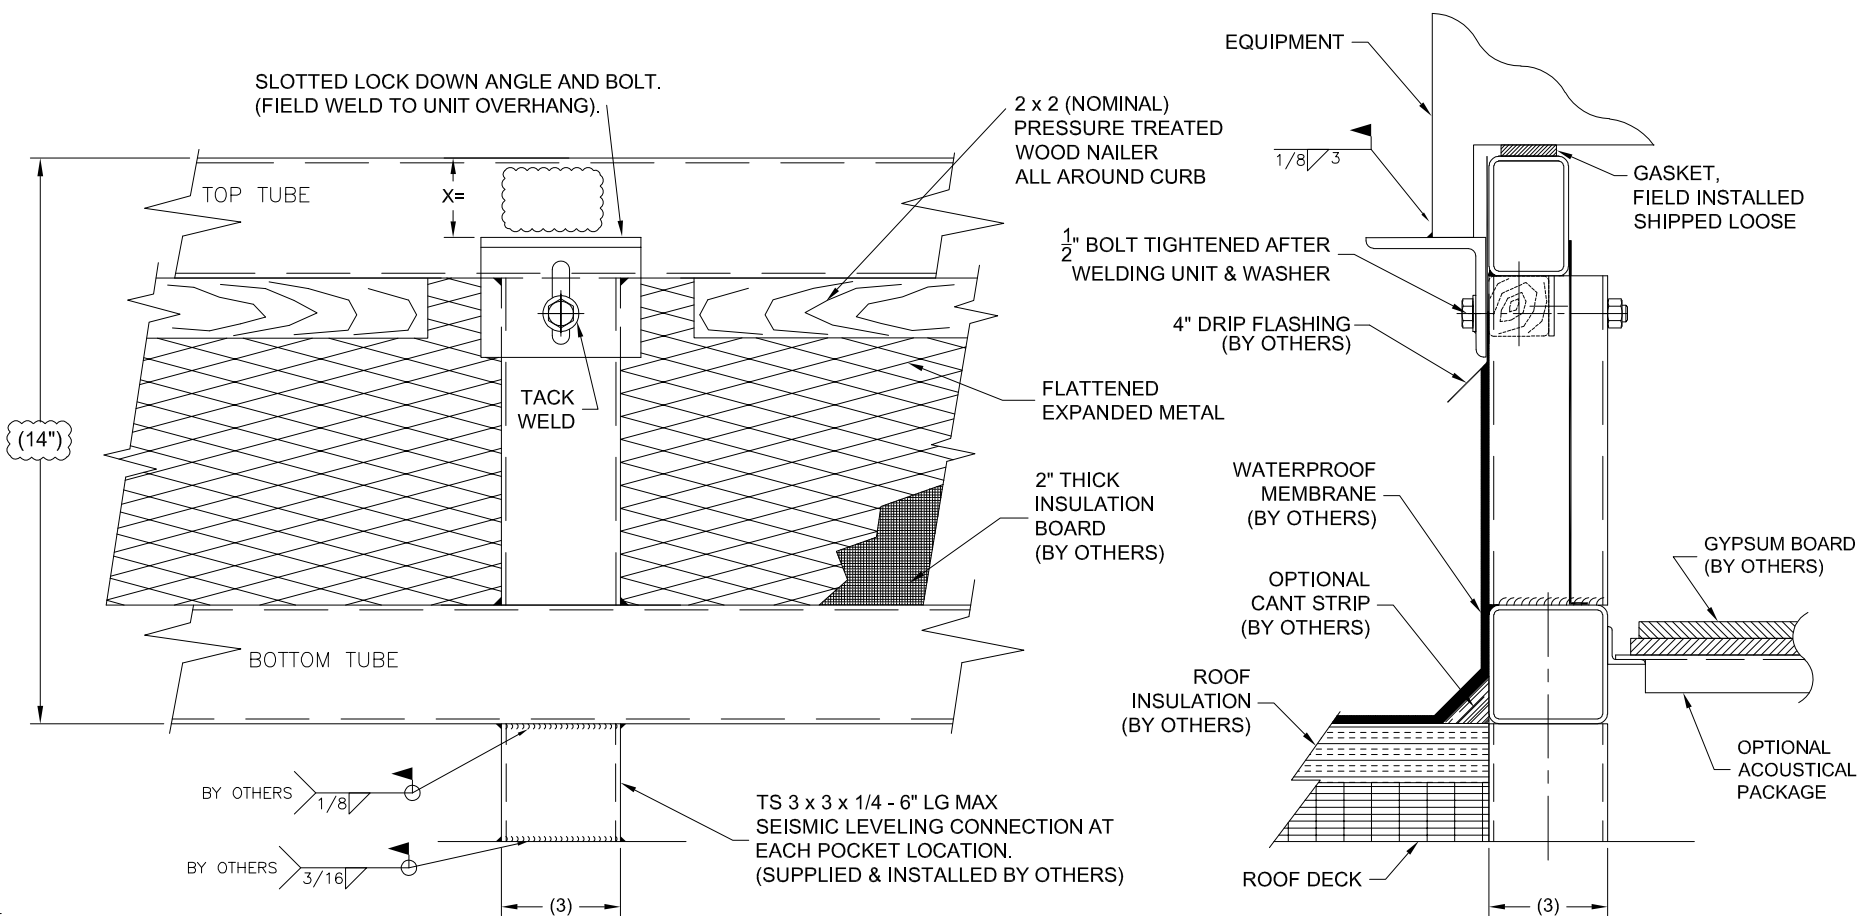

NOTE:  
OVERHANG DIMENSION "X" MUST BE SUPPLIED  
PRIOR TO FABRICATION.

NOTE: ENGINEER REQUIRED TO FILL IN ALL  
VARIABLES PRIOR TO SUBMISSION. IF ANY  
VARIABLES ARE MISSING, MARK DWG AS  
"PRELIMINARY" AND SUBMIT. REMOVE  
BALLOONS AND THIS NOTE.

OTHER MATERIALS, COMPOUNDS, OR FINISHES WITH EQUAL OR SUPERIOR  
PROPERTIES MAY BE SUBSTITUTED AS THEY BECOME AVAILABLE.

**CERTIFIED FOR:**

JOB NAME: \_\_\_\_\_

CUSTOMER : \_\_\_\_\_

CUSTOMER P.O.: \_\_\_\_\_


SALES ORDER: \_\_\_\_\_

**MODEL P-6000S NON-ISOLATED  
SEISMIC/WIND RESTRAINT  
ROOF CURB  
STEEL ATTACHMENT DETAILS**




**VMC  
GROUP**  
*THE POWER OF TOGETHER™*

Bloomington, NJ 07403  
Houston, TX 77041

SCALE: <b>NONE</b>	
SHEET:	
DRAWING NO.:	REVISION

REV.	DESCRIPTION	DATE	BY

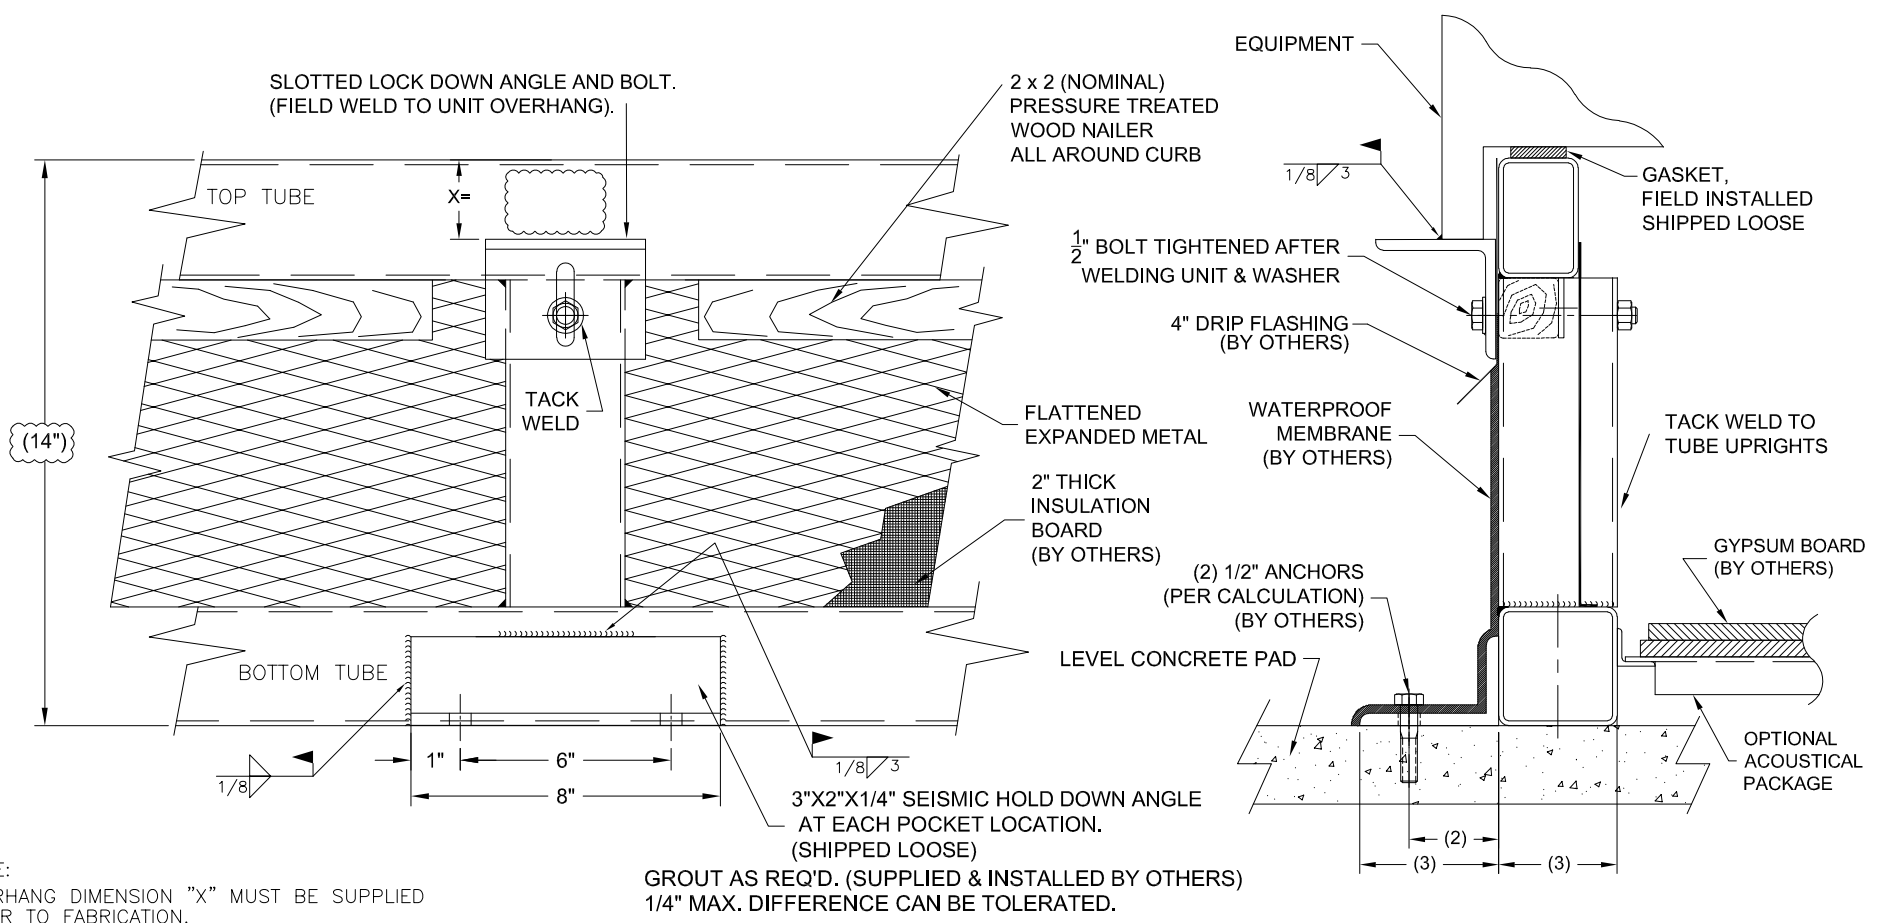

NOTE:  
OVERHANG DIMENSION "X" MUST BE SUPPLIED  
PRIOR TO FABRICATION.

GROUT AS REQ'D. (SUPPLIED & INSTALLED BY OTHERS)  
1/4" MAX. DIFFERENCE CAN BE TOLERATED.

NOTE: ENGINEER REQUIRED TO FILL IN ALL  
VARIABLES PRIOR TO SUBMISSION. IF ANY  
VARIABLES ARE MISSING, MARK DWG AS  
"PRELIMINARY" AND SUBMIT. REMOVE  
BALLOONS AND THIS NOTE.


OTHER MATERIALS, COMPOUNDS, OR FINISHES WITH EQUAL OR SUPERIOR  
PROPERTIES MAY BE SUBSTITUTED AS THEY BECOME AVAILABLE.

**CERTIFIED FOR:**  
JOB NAME: \_\_\_\_\_  
CUSTOMER : \_\_\_\_\_  
CUSTOMER P.O.: \_\_\_\_\_  
SALES ORDER: \_\_\_\_\_

**MODEL P-6000S NON-ISOLATED  
SEISMIC/WIND RESTRAINT  
ROOF CURB  
CONCRETE ATTACHMENT DETAILS**



**VMC  
GROUP**  
*THE POWER OF TOGETHER™*  
Bloomingdale, NJ 07403  
Houston, TX 77041

SCALE: <b>NONE</b>	
SHEET:	
DRAWING NO.:	REVISION