


REV.	DESCRIPTION	DATE	BY

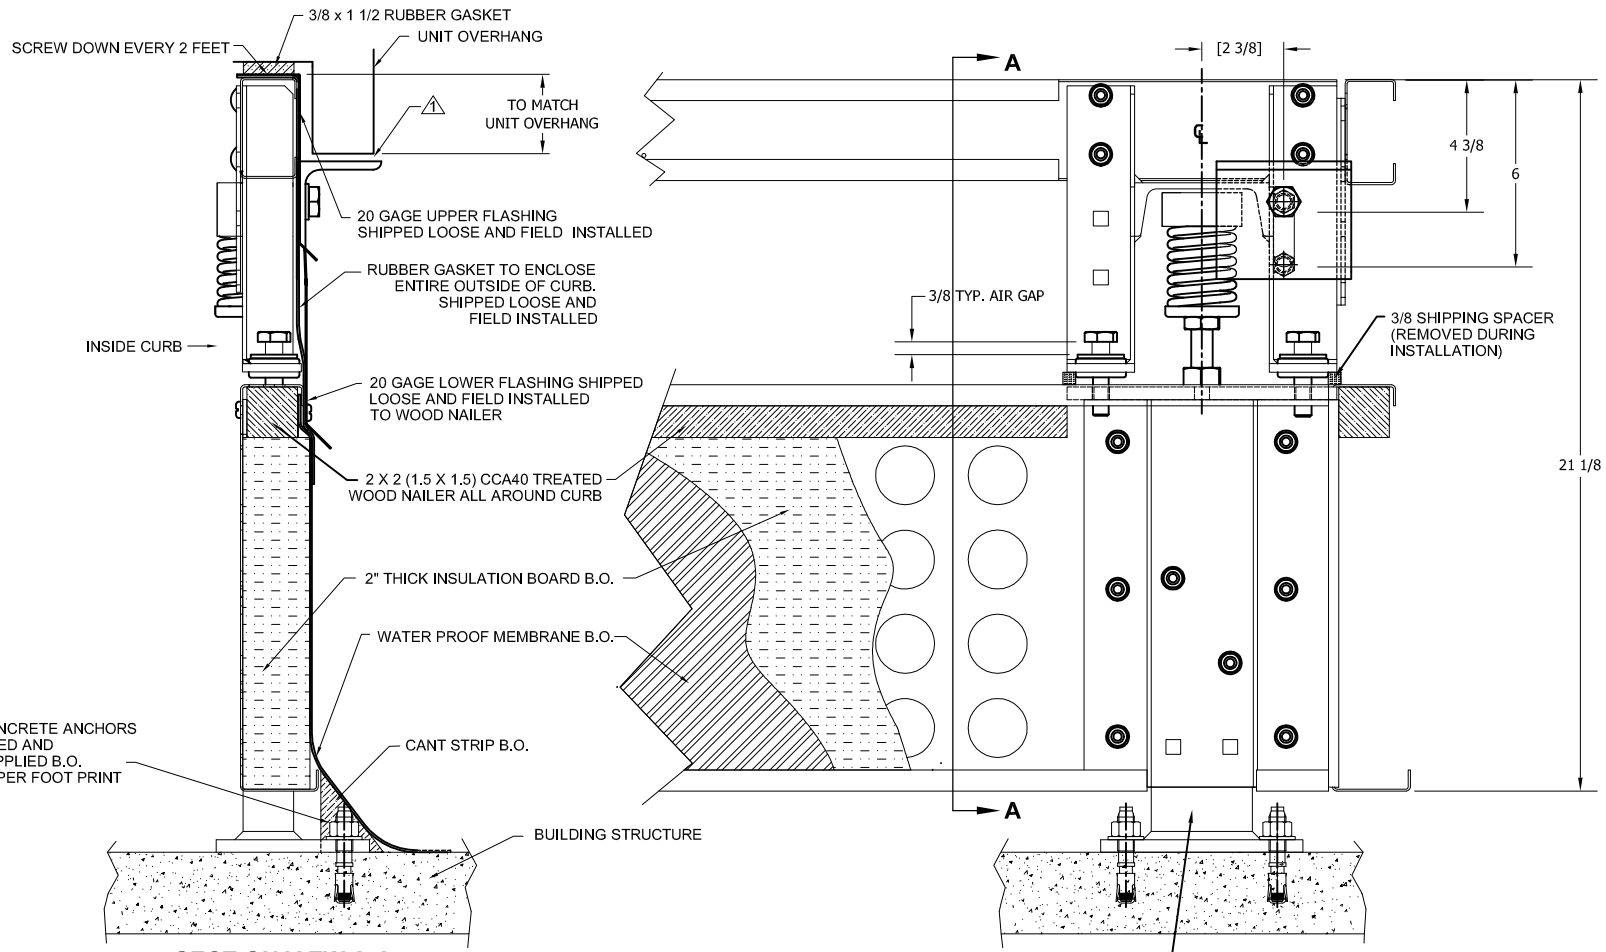

**SECTION VIEW A-A**

- NOTE:
1. FIELD WELD AS REQUIRED
  2. B.O. = BY OTHERS NOT BY THE VMC GROUP
  3. SEE INSTALLATION INSTRUCTIONS FOR FURTHER DETAIL

SEISMIC LEVELING STANCHION AT EACH SPRING HOUSING LOCATION SUPPLIED WITH CURB.

OTHER MATERIALS, COMPOUNDS, OR FINISHES WITH EQUAL OR SUPERIOR PROPERTIES MAY BE SUBSTITUTED AS THEY BECOME AVAILABLE.

**CERTIFIED FOR:**

JOB NAME: \_\_\_\_\_  
 CUSTOMER : \_\_\_\_\_  
 CUSTOMER P.O.: \_\_\_\_\_  
 SALES ORDER: \_\_\_\_\_

**MODEL TELECURB ISOLATED  
 SEISMIC WIND RESTRAINT CURB  
 CONCRETE ATTACHMENT DETAILS AND  
 SECTIONS**



**THE VMC GROUP**  
*The Power of Together*  
 Bloomingdale, NJ 07403  
 Houston, TX 77041

SCALE :  
 NONE  
 SHEET:  
 1 OF 1



DRAWING NO.: \_\_\_\_\_ REVISION